




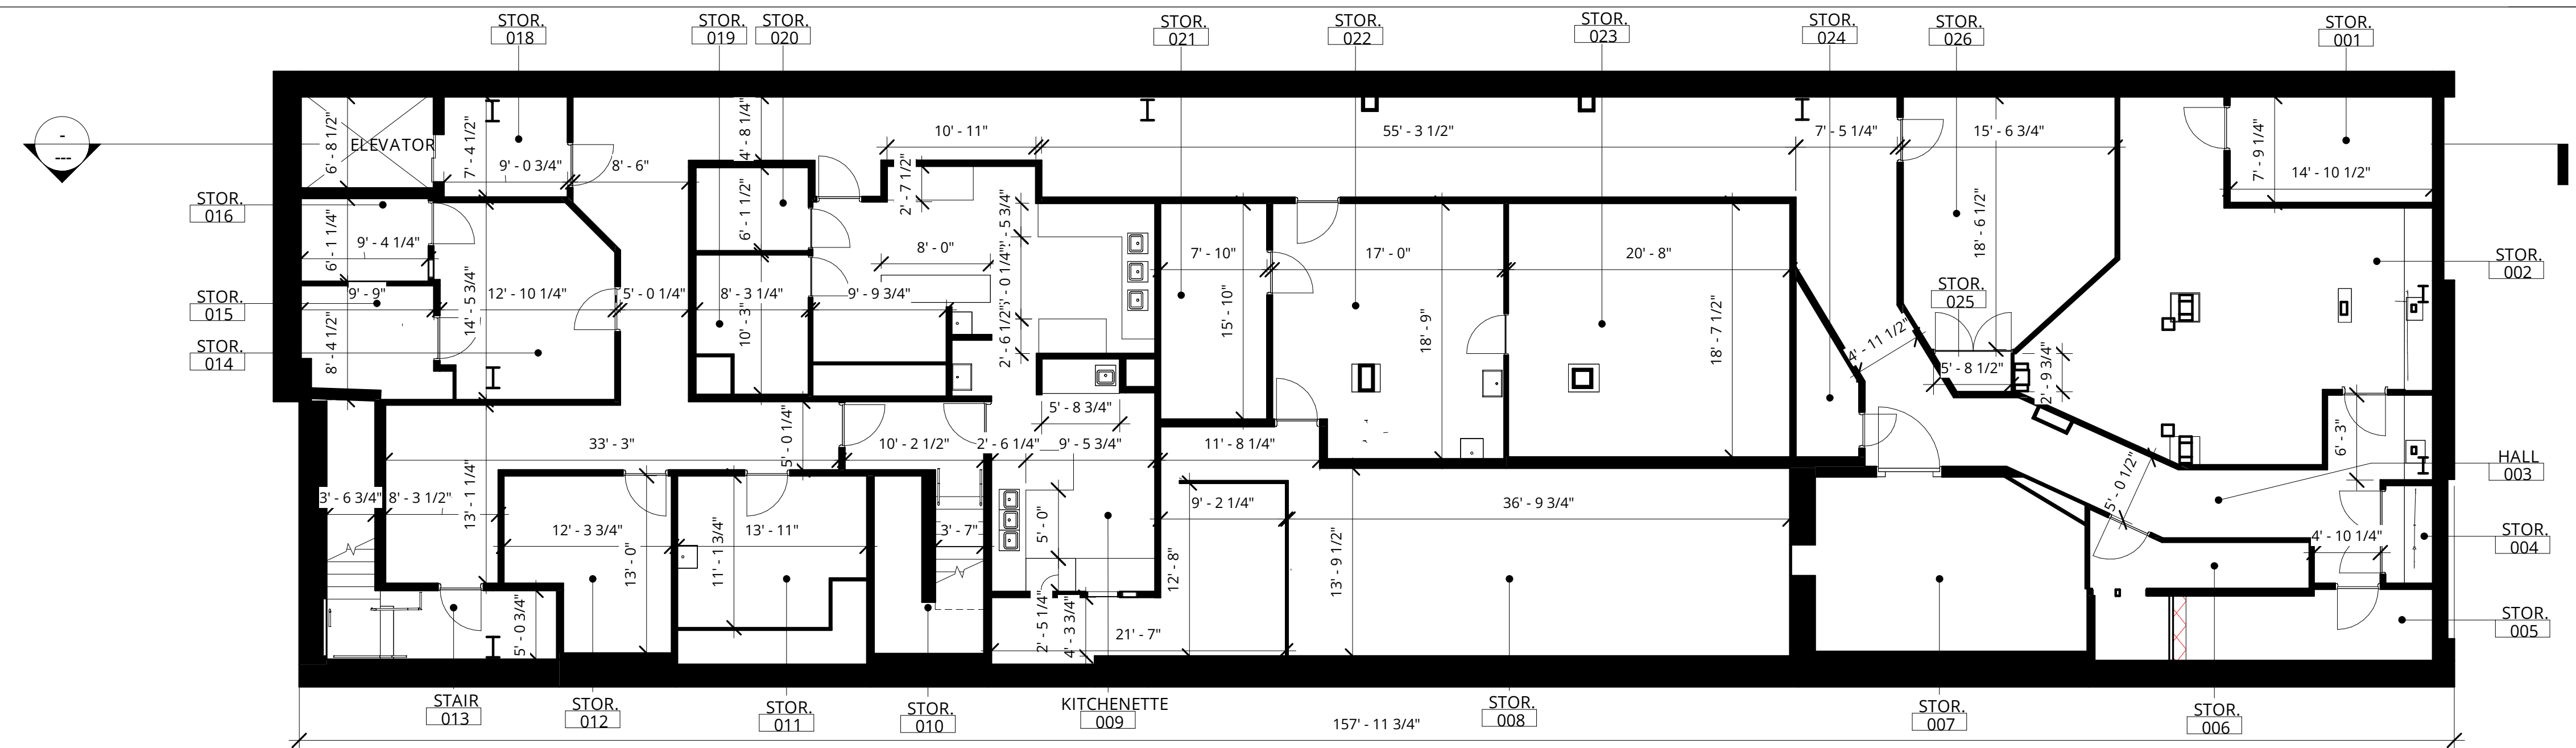

0 BASEMENT PLAN
SCALE: 1/8" = 1'-0"

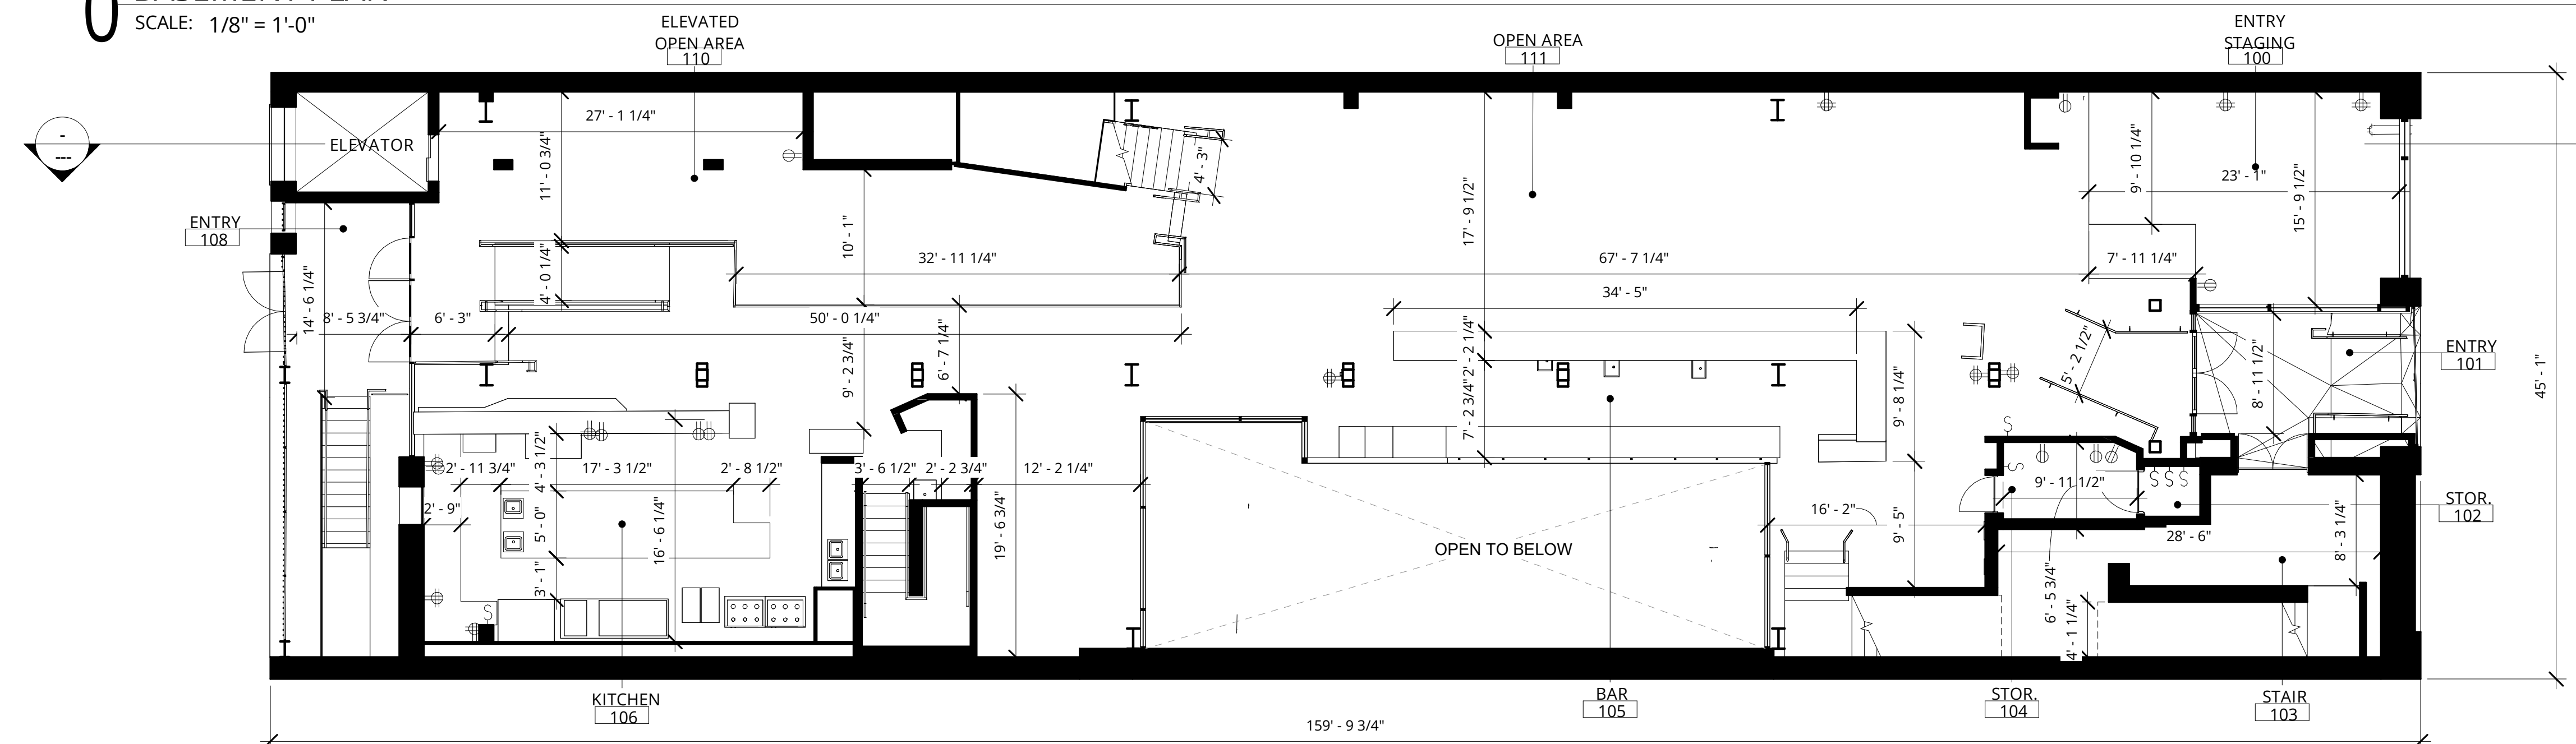


1 LEVEL 1 PLAN
SCALE: 1/8" = 1'-0"

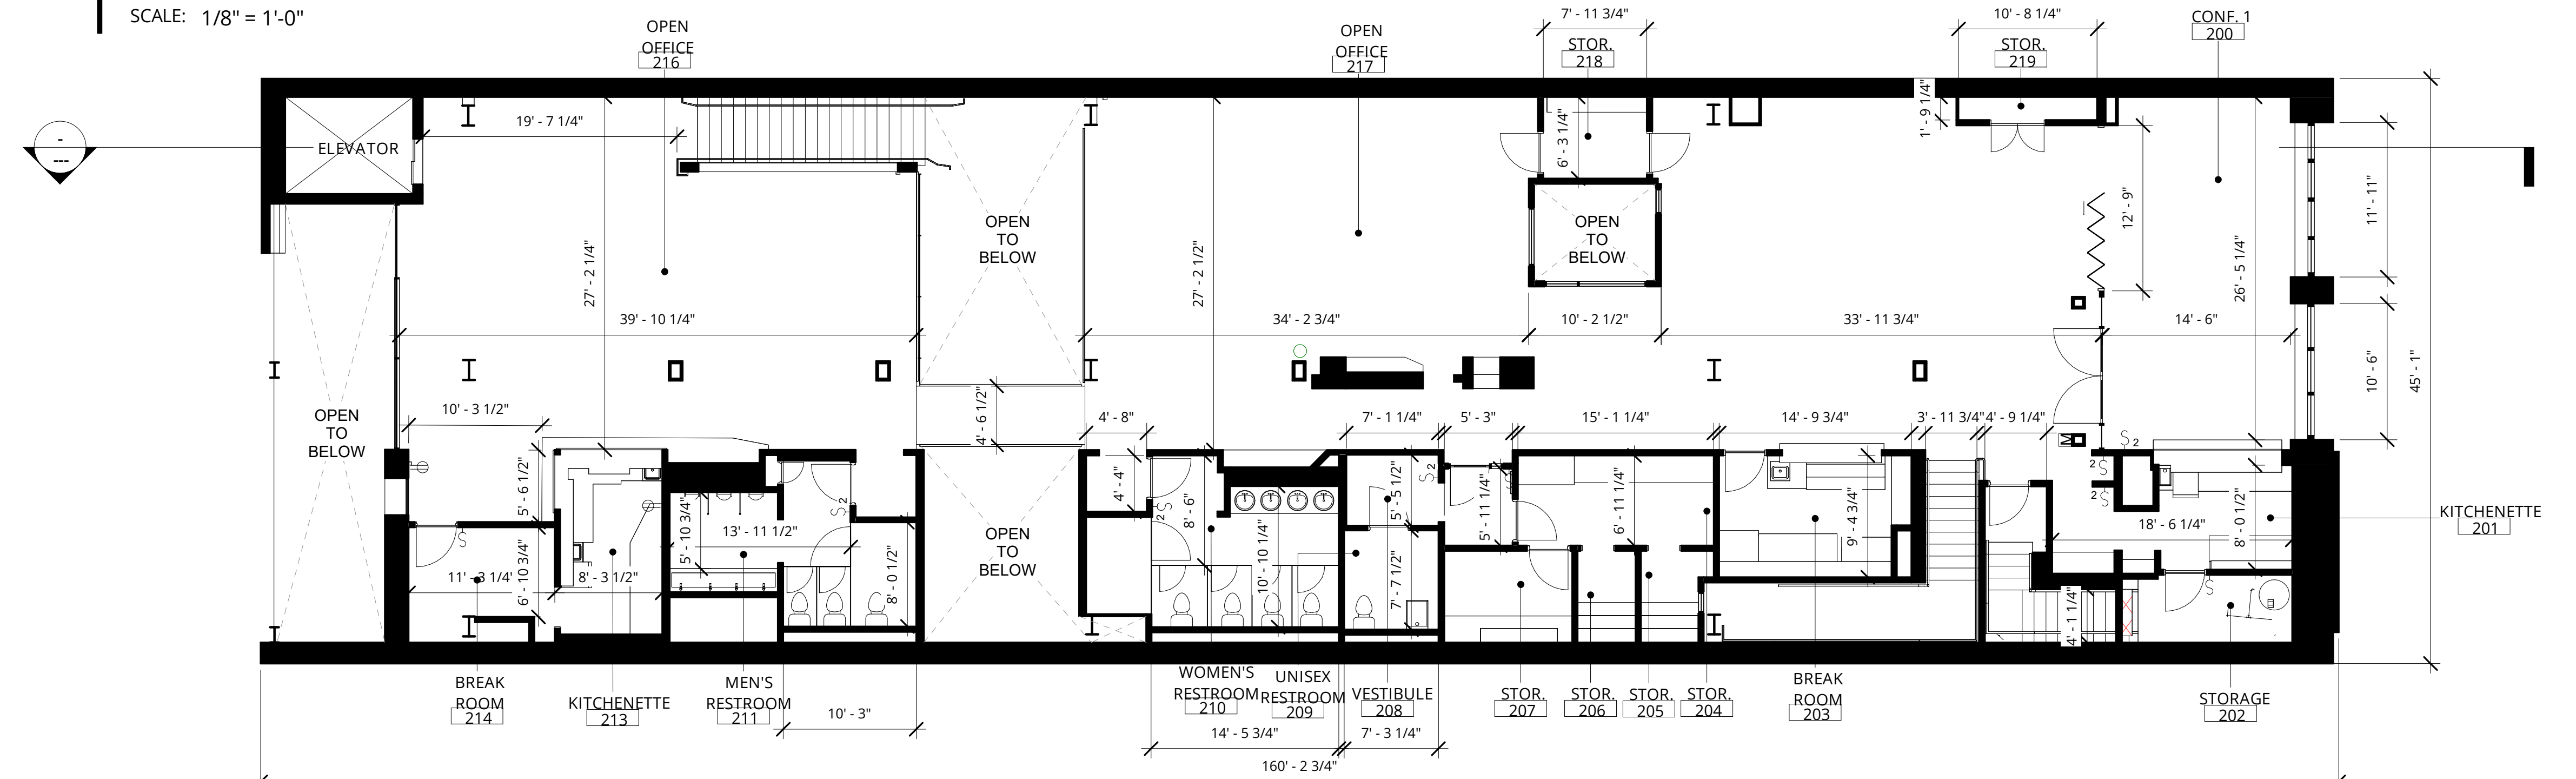

2 LEVEL 2 PLAN
SCALE: 1/8" = 1'-0"



3 REAR ELEVATION
SCALE: 1/4" = 1'-0"

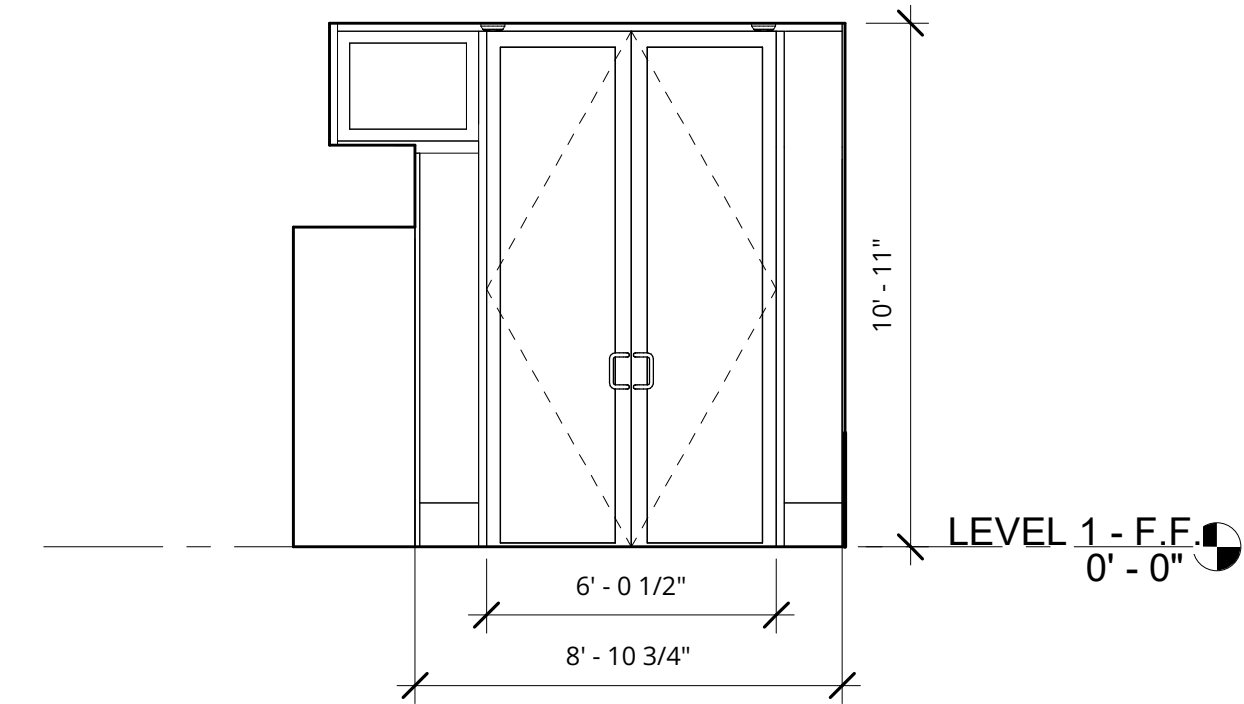


2 FRONT ENTRY VESTIBULE ELEVATION
SCALE: 1/4" = 1'-0"





1 FRONT ELEVATION
SCALE: 1/4" = 1'-0"






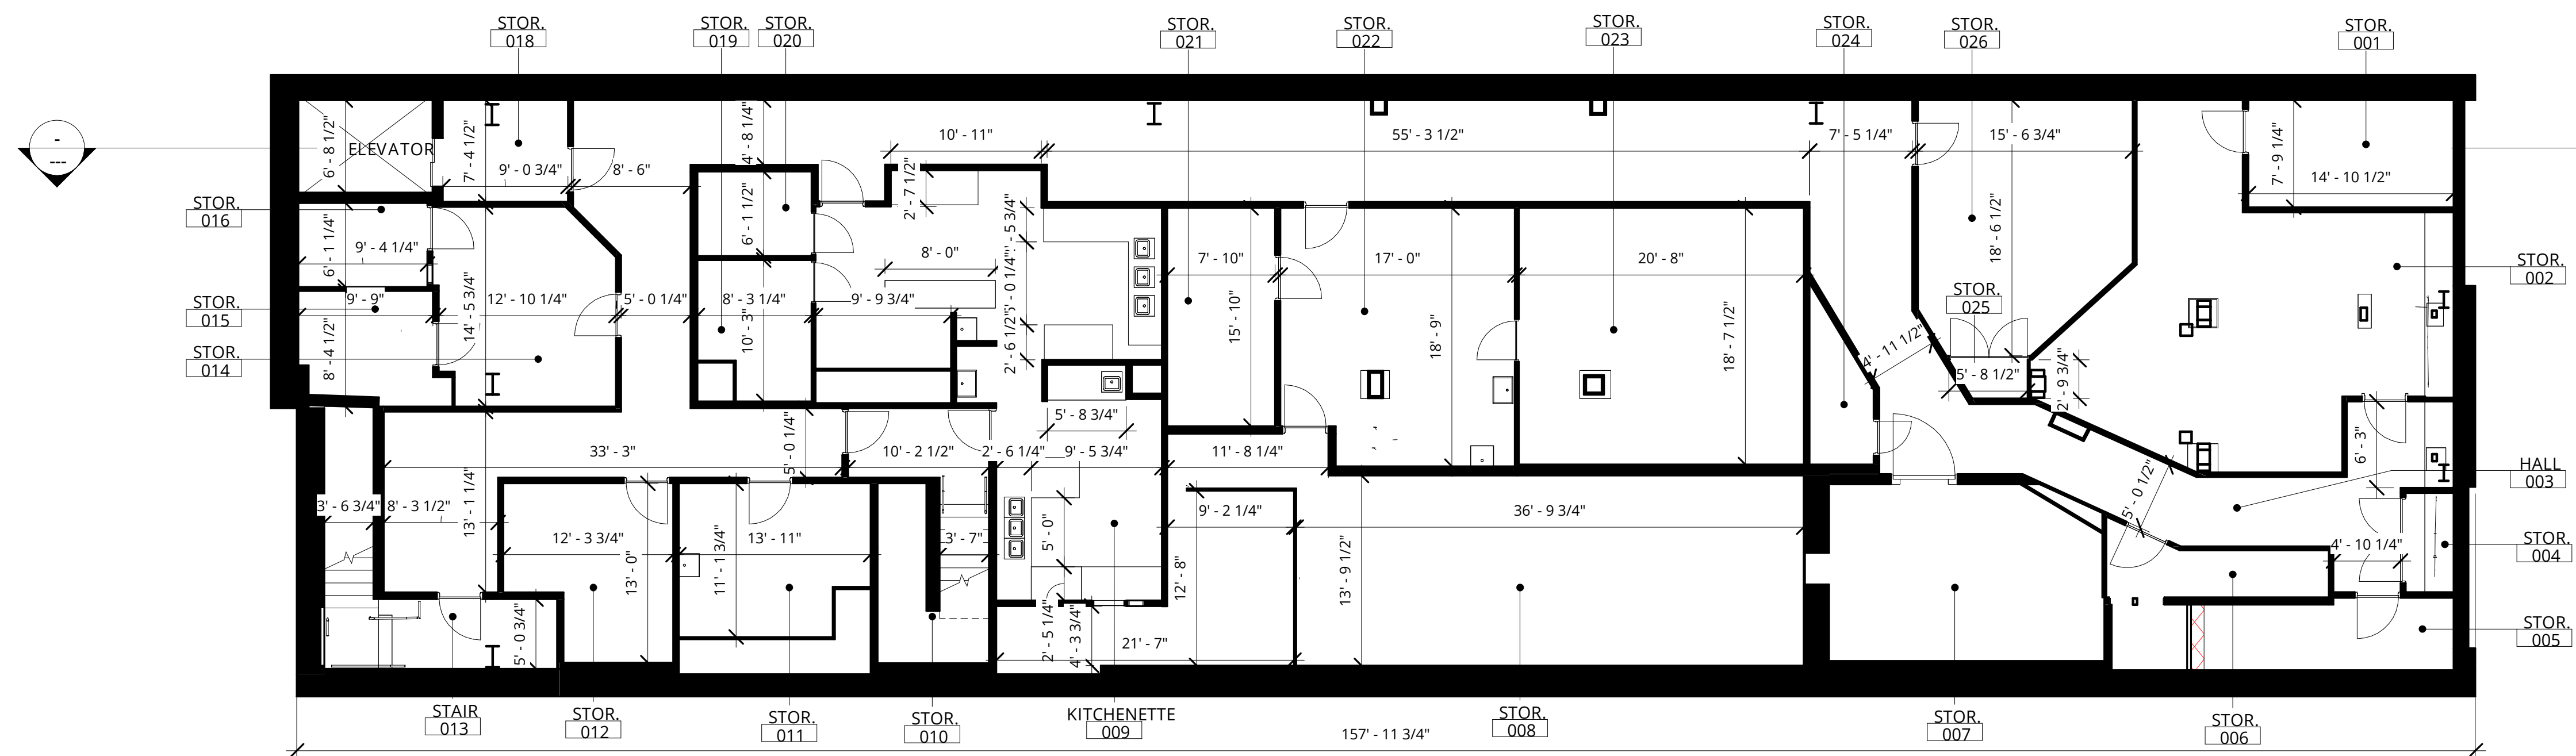


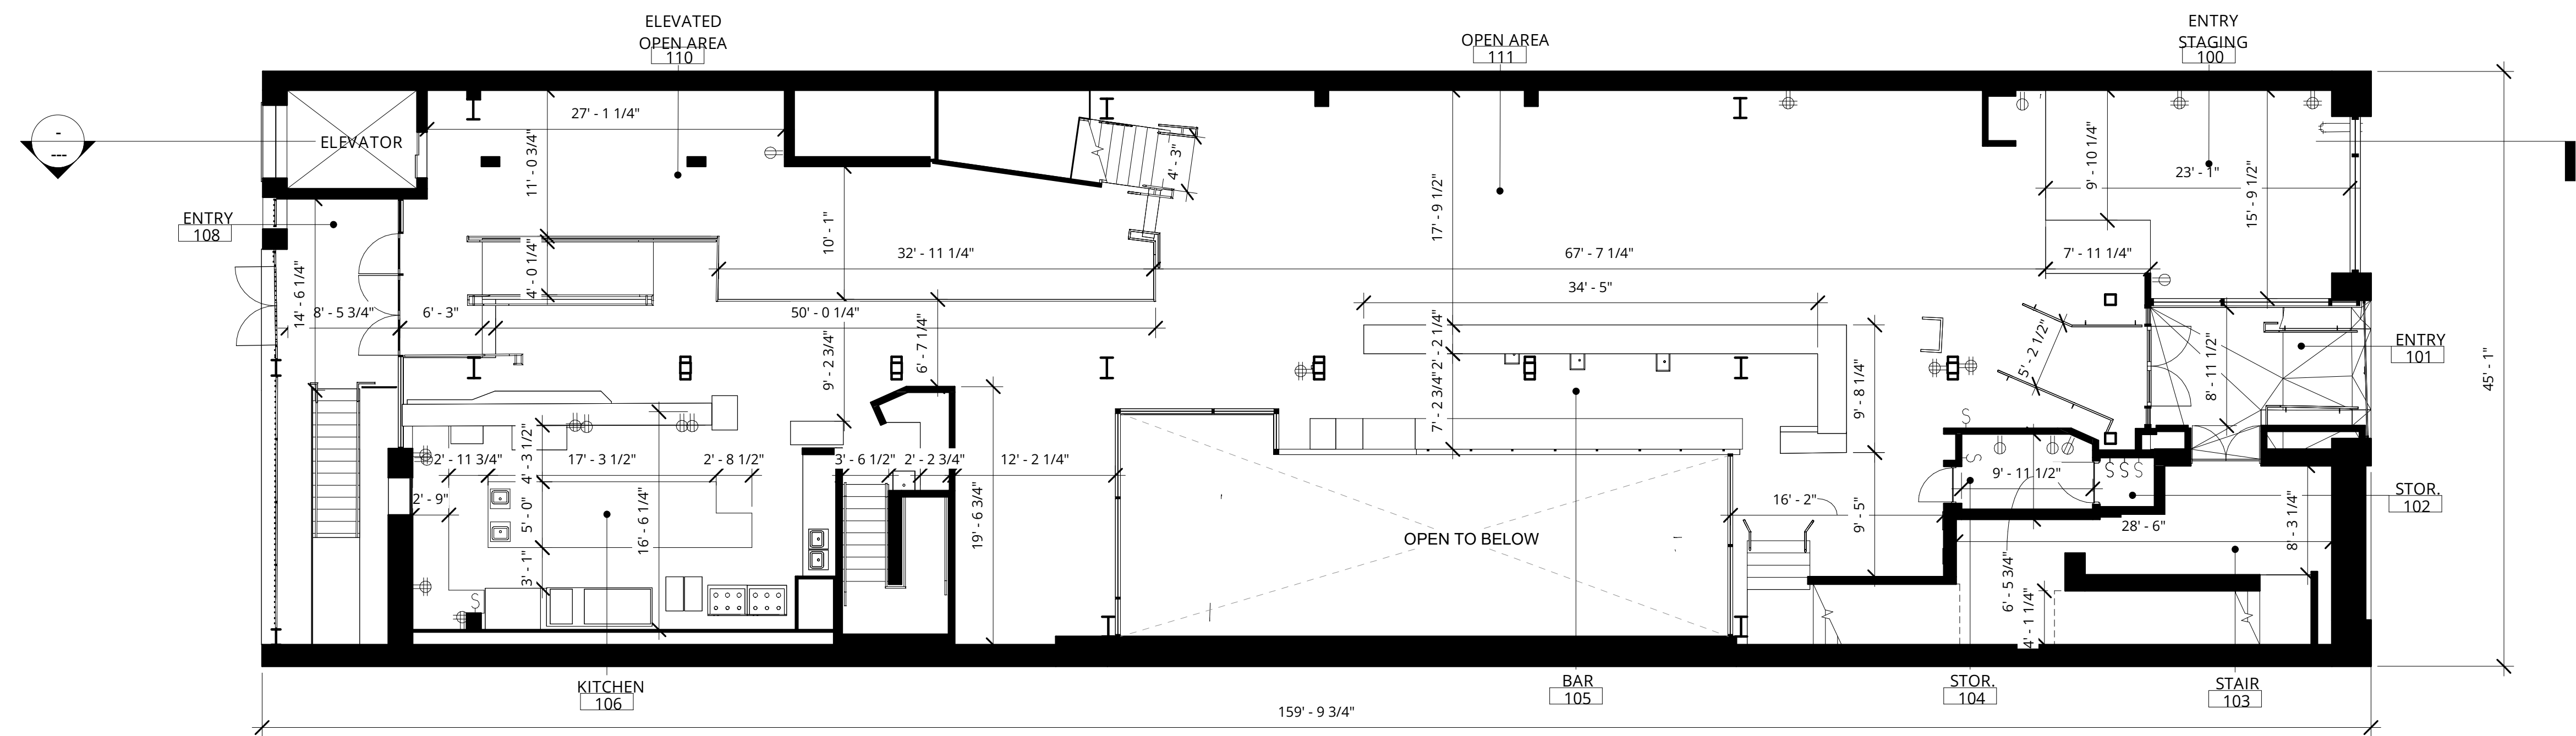

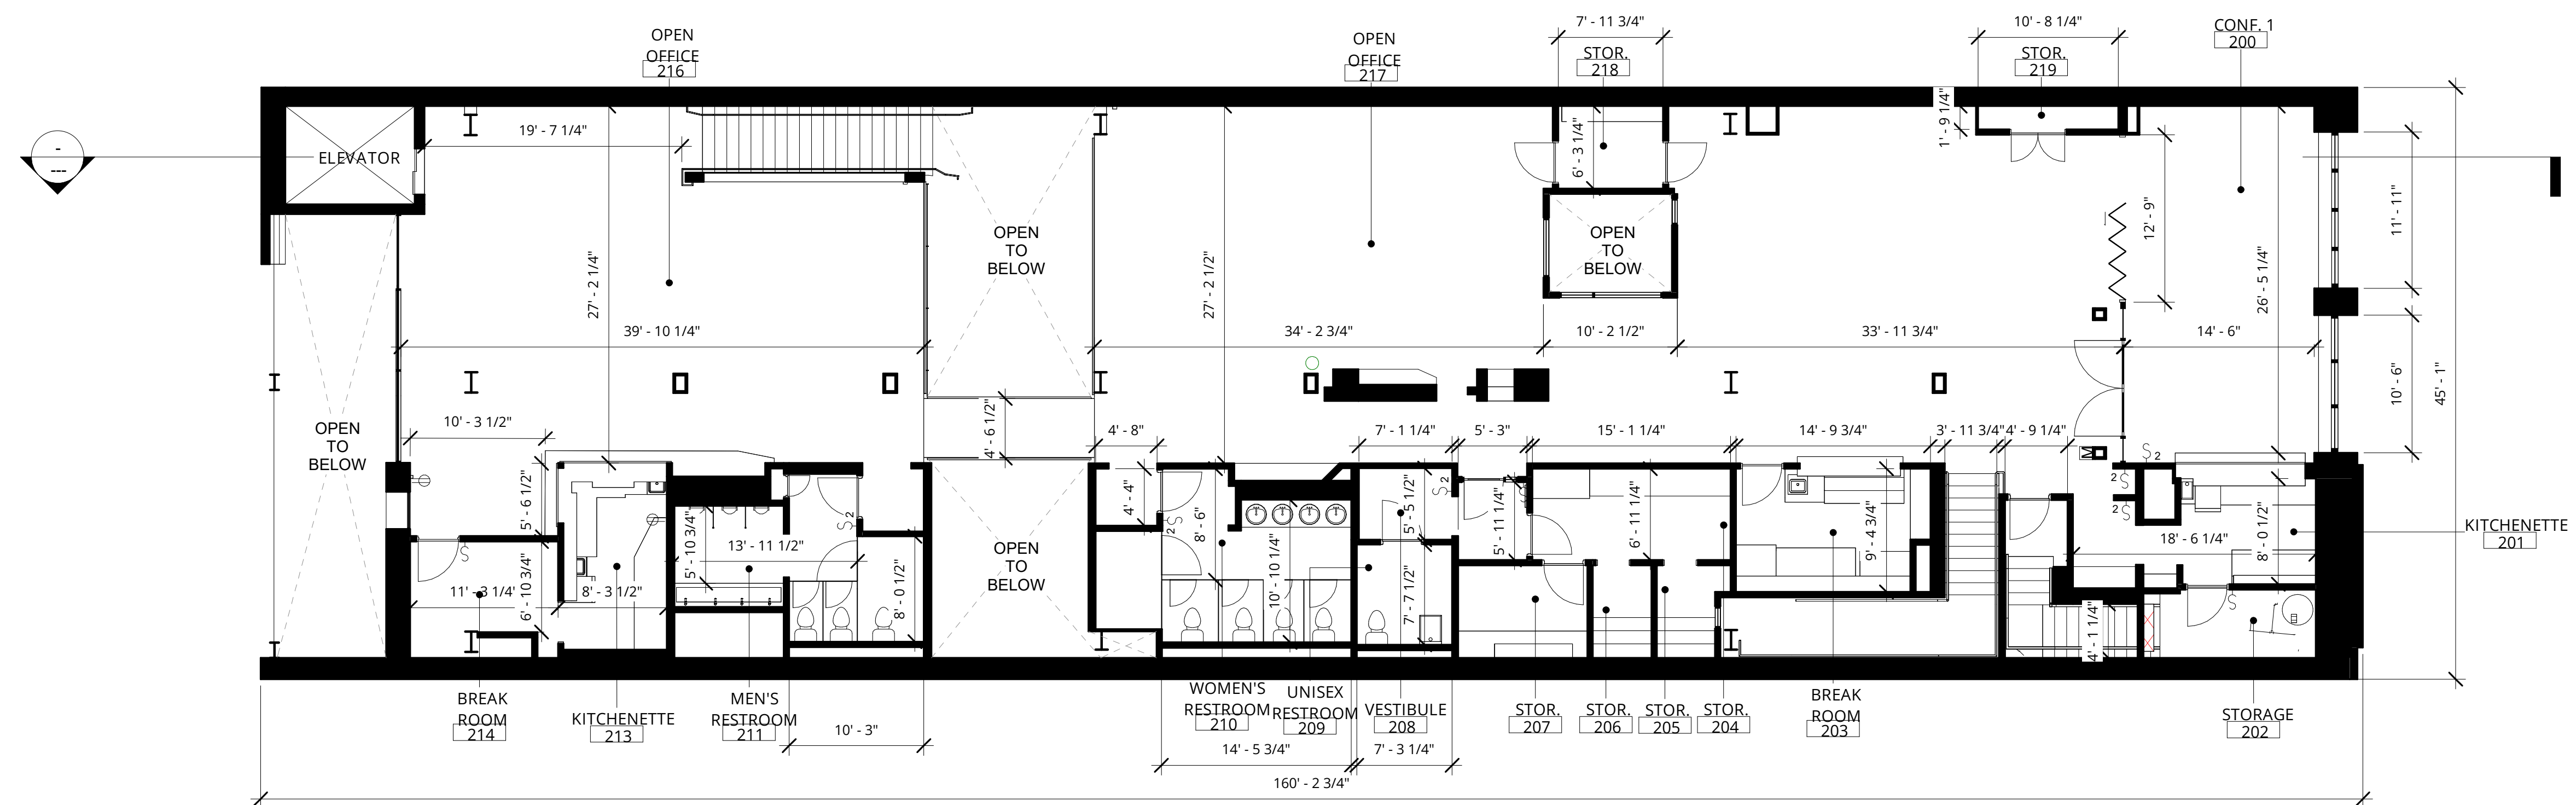

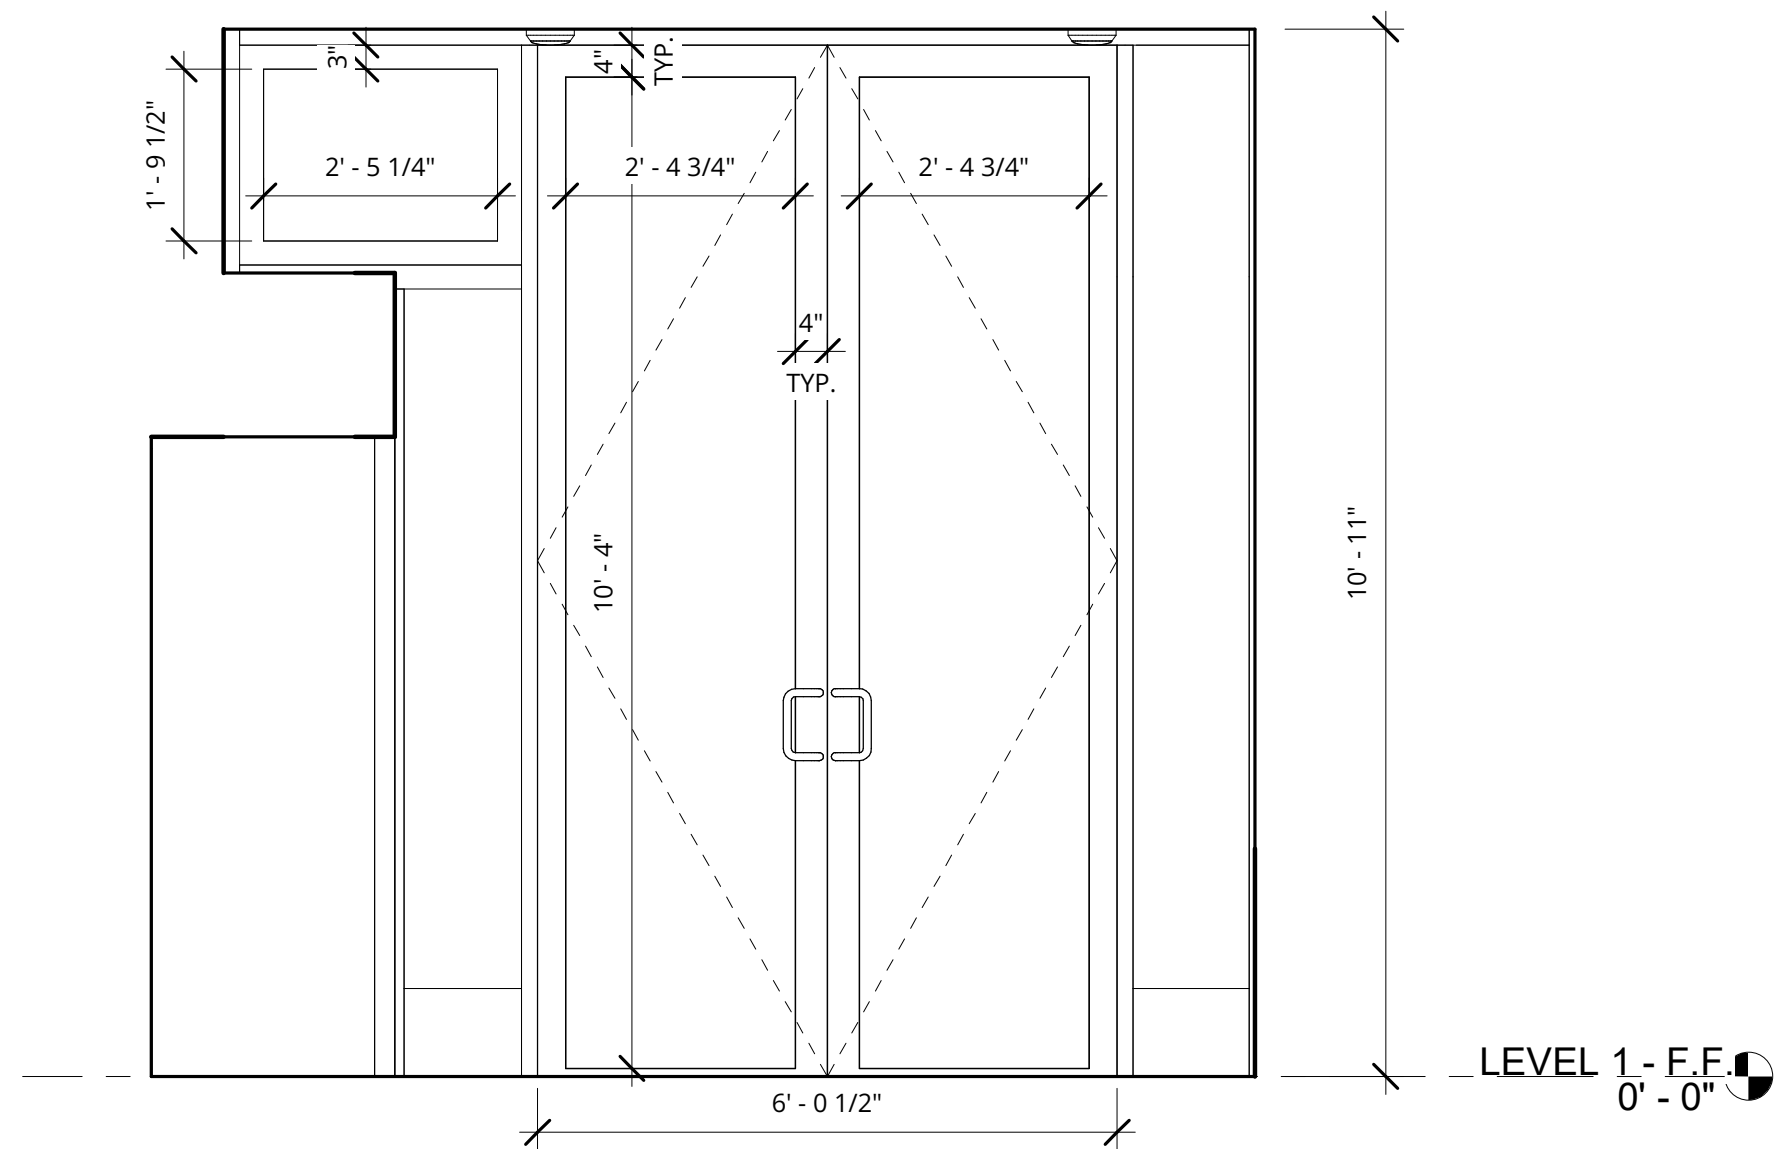

2 FRONT ENTRY VESTIBULE ELEVATION - ENLARGED
SCALE: 1/2" = 1'-0"

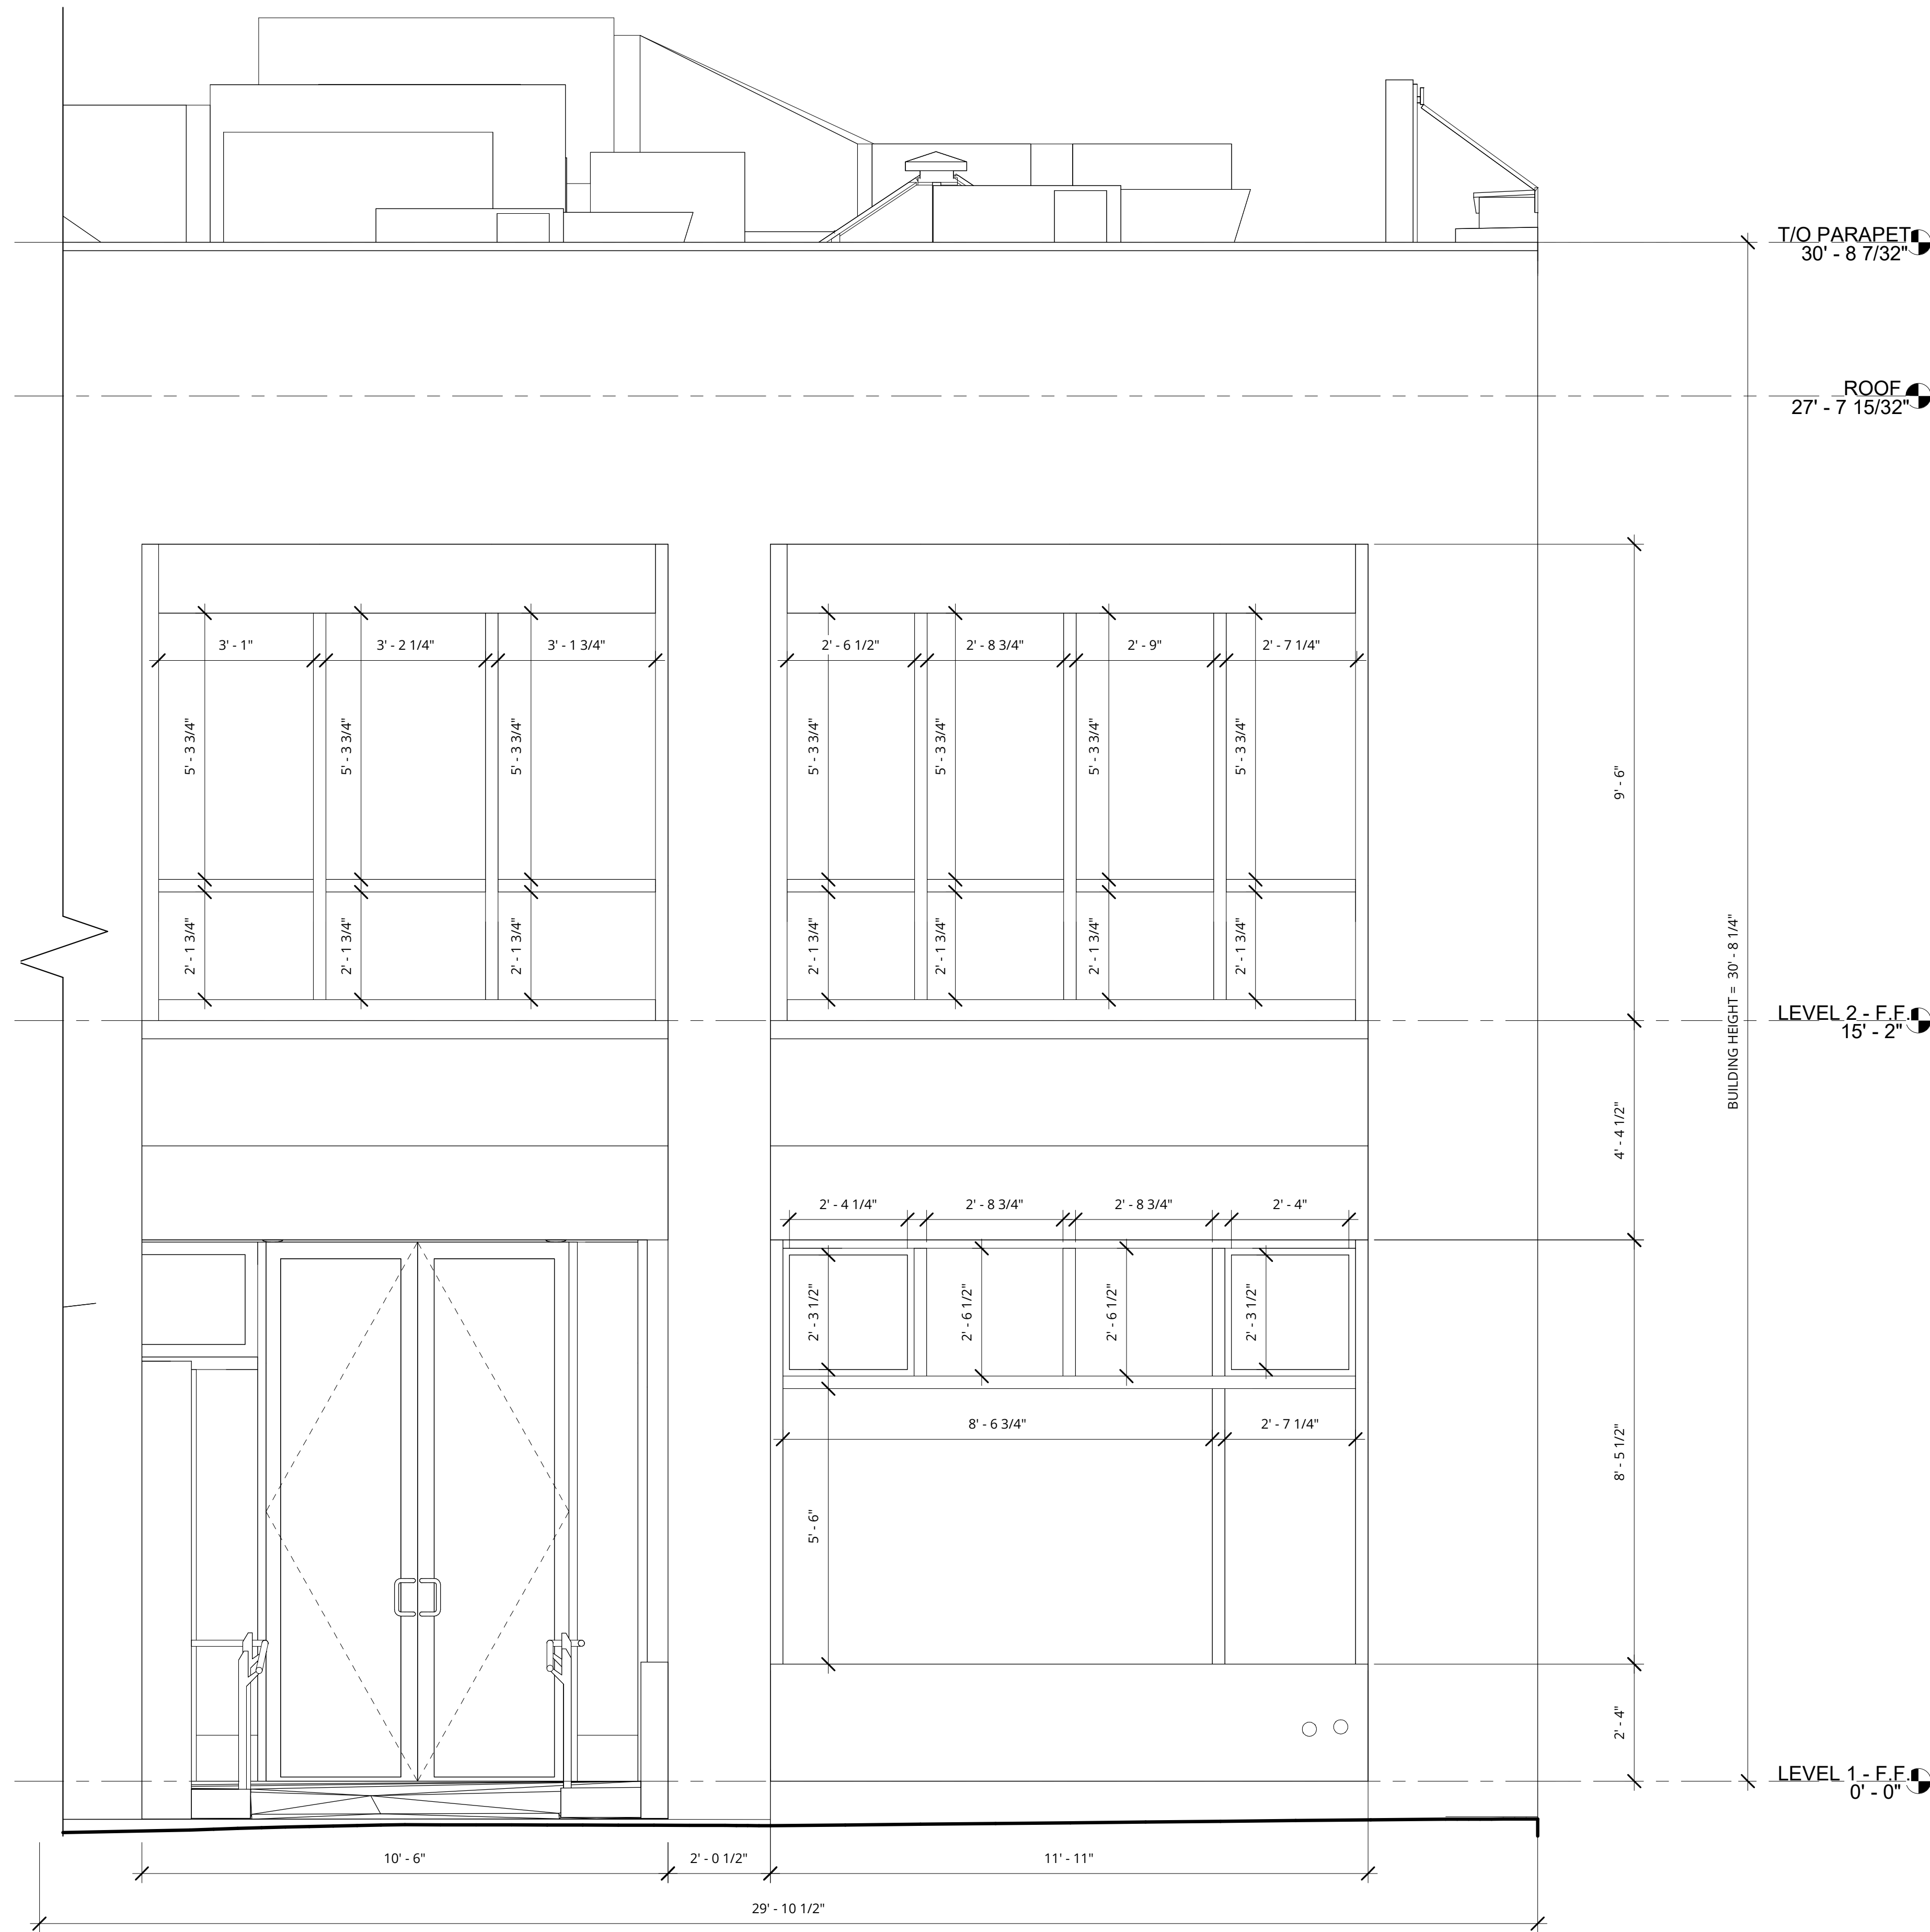

1 FRONT ELEVATION - ENLARGED
SCALE: 1/2" = 1'-0"